



GENERAL NOTES

NOTES


- 1/ Concrete strength at 28 days to be C40/50
- 2/ Steel reinforcements to BS: 4449

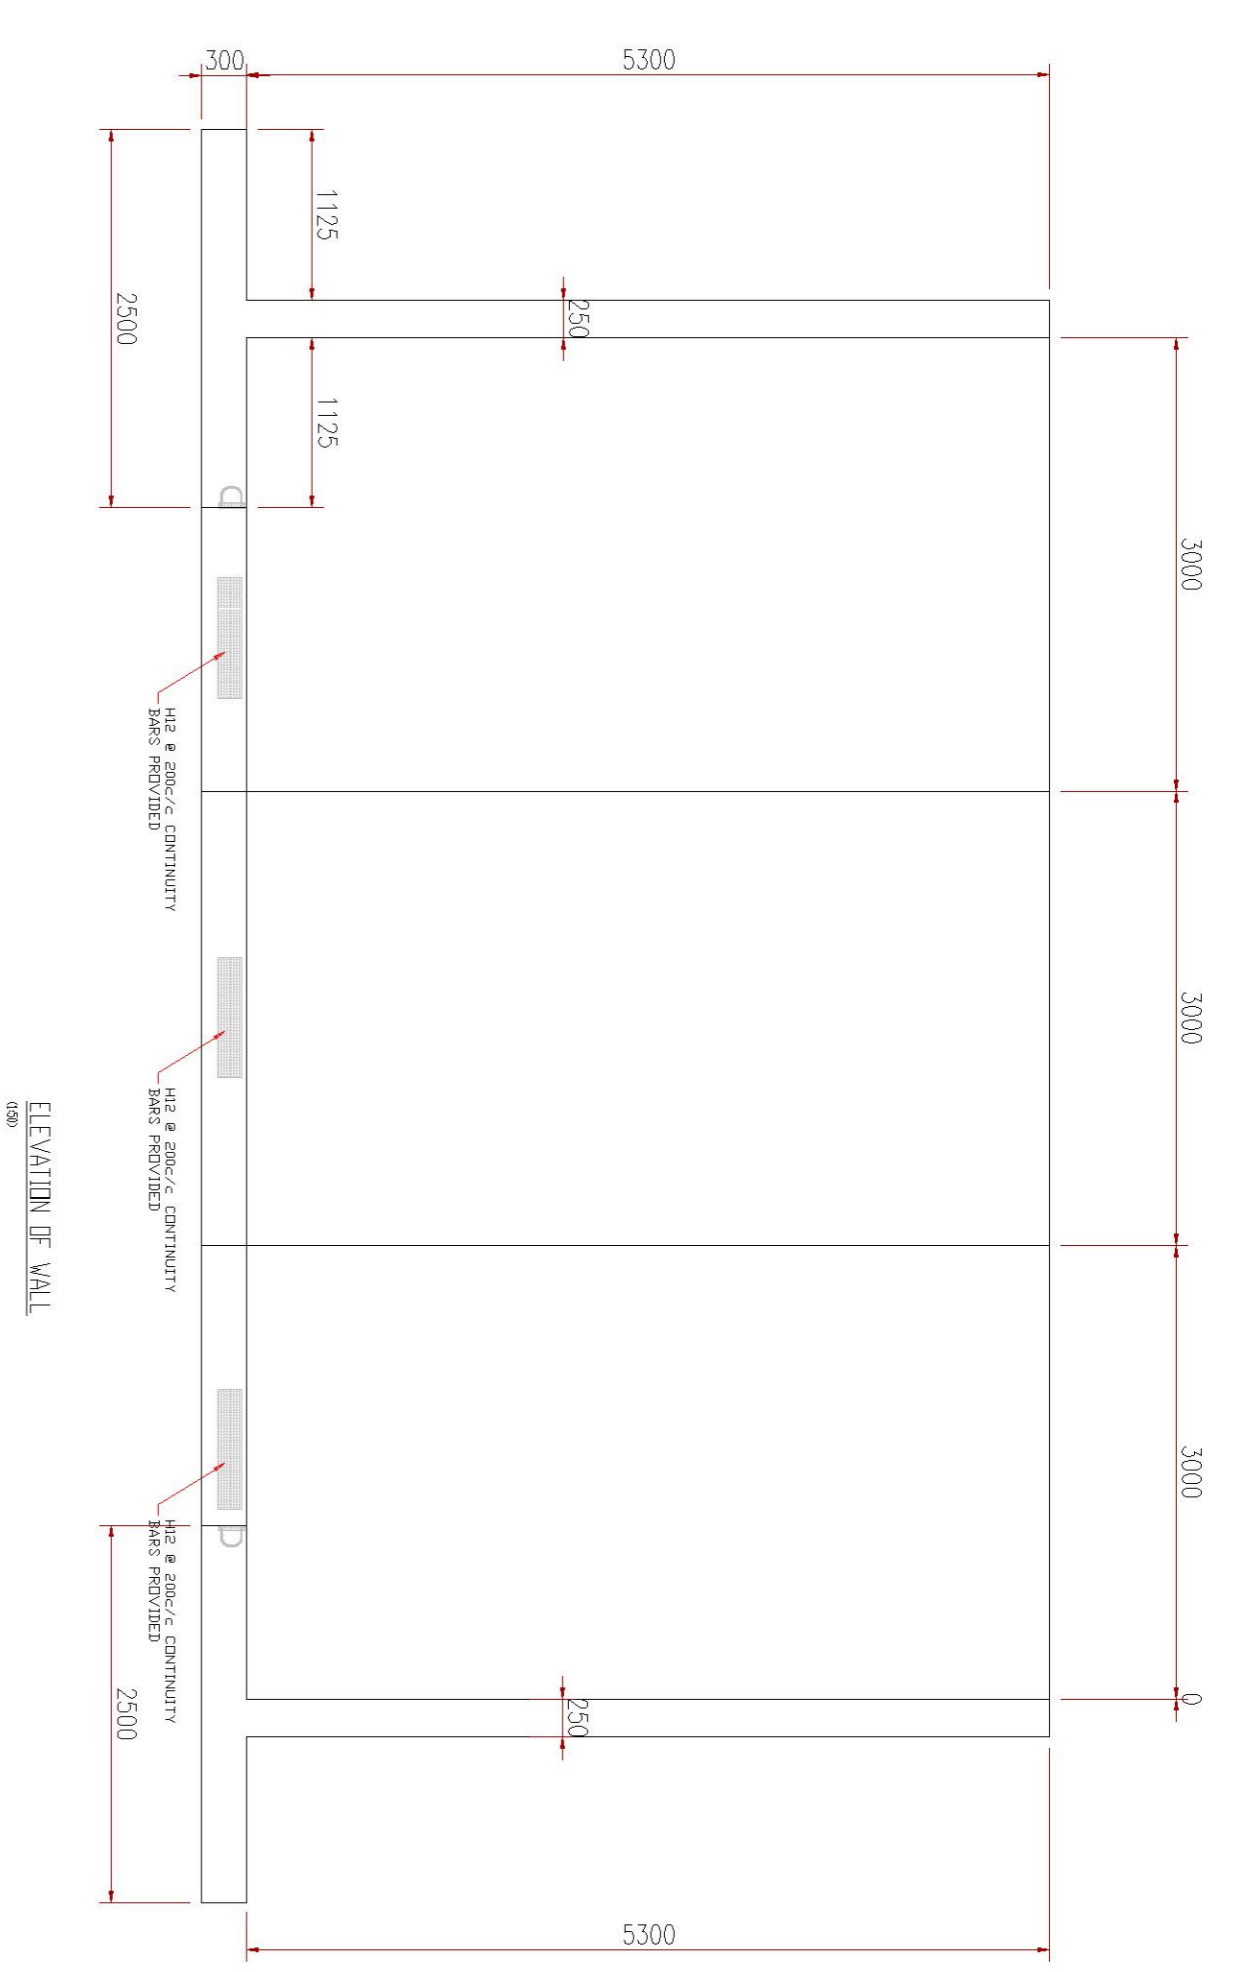


ELEVATION OF WALL

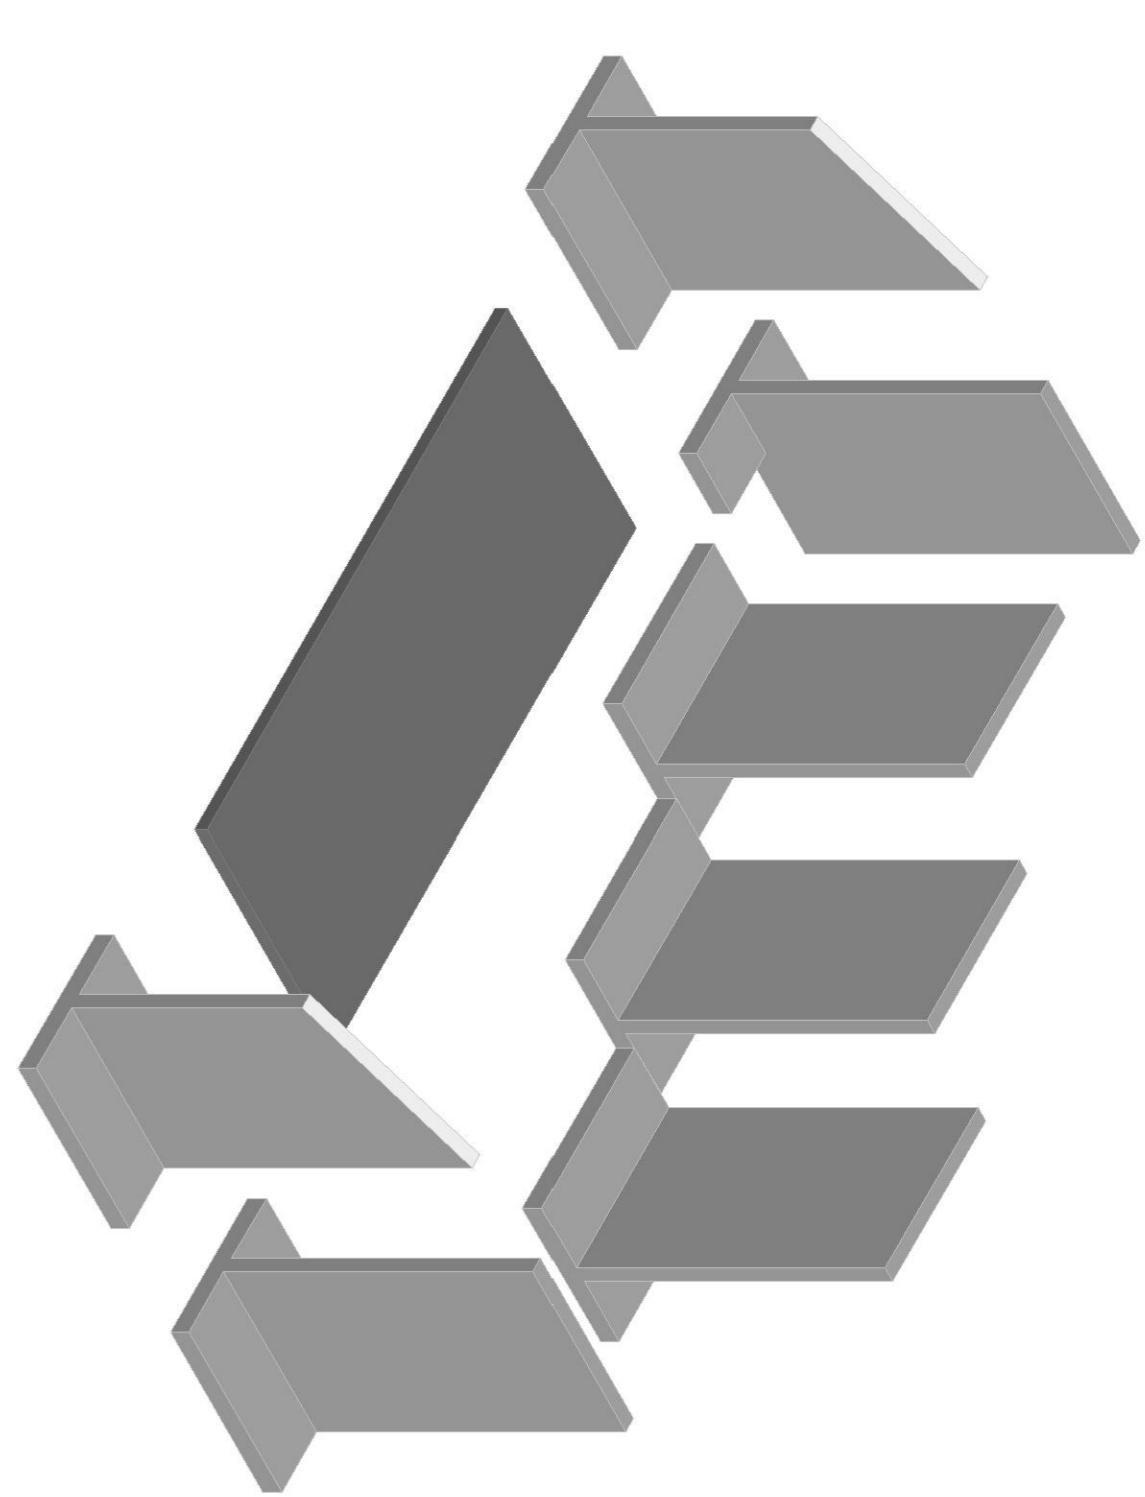


EXPLODED VIEW OF WALL

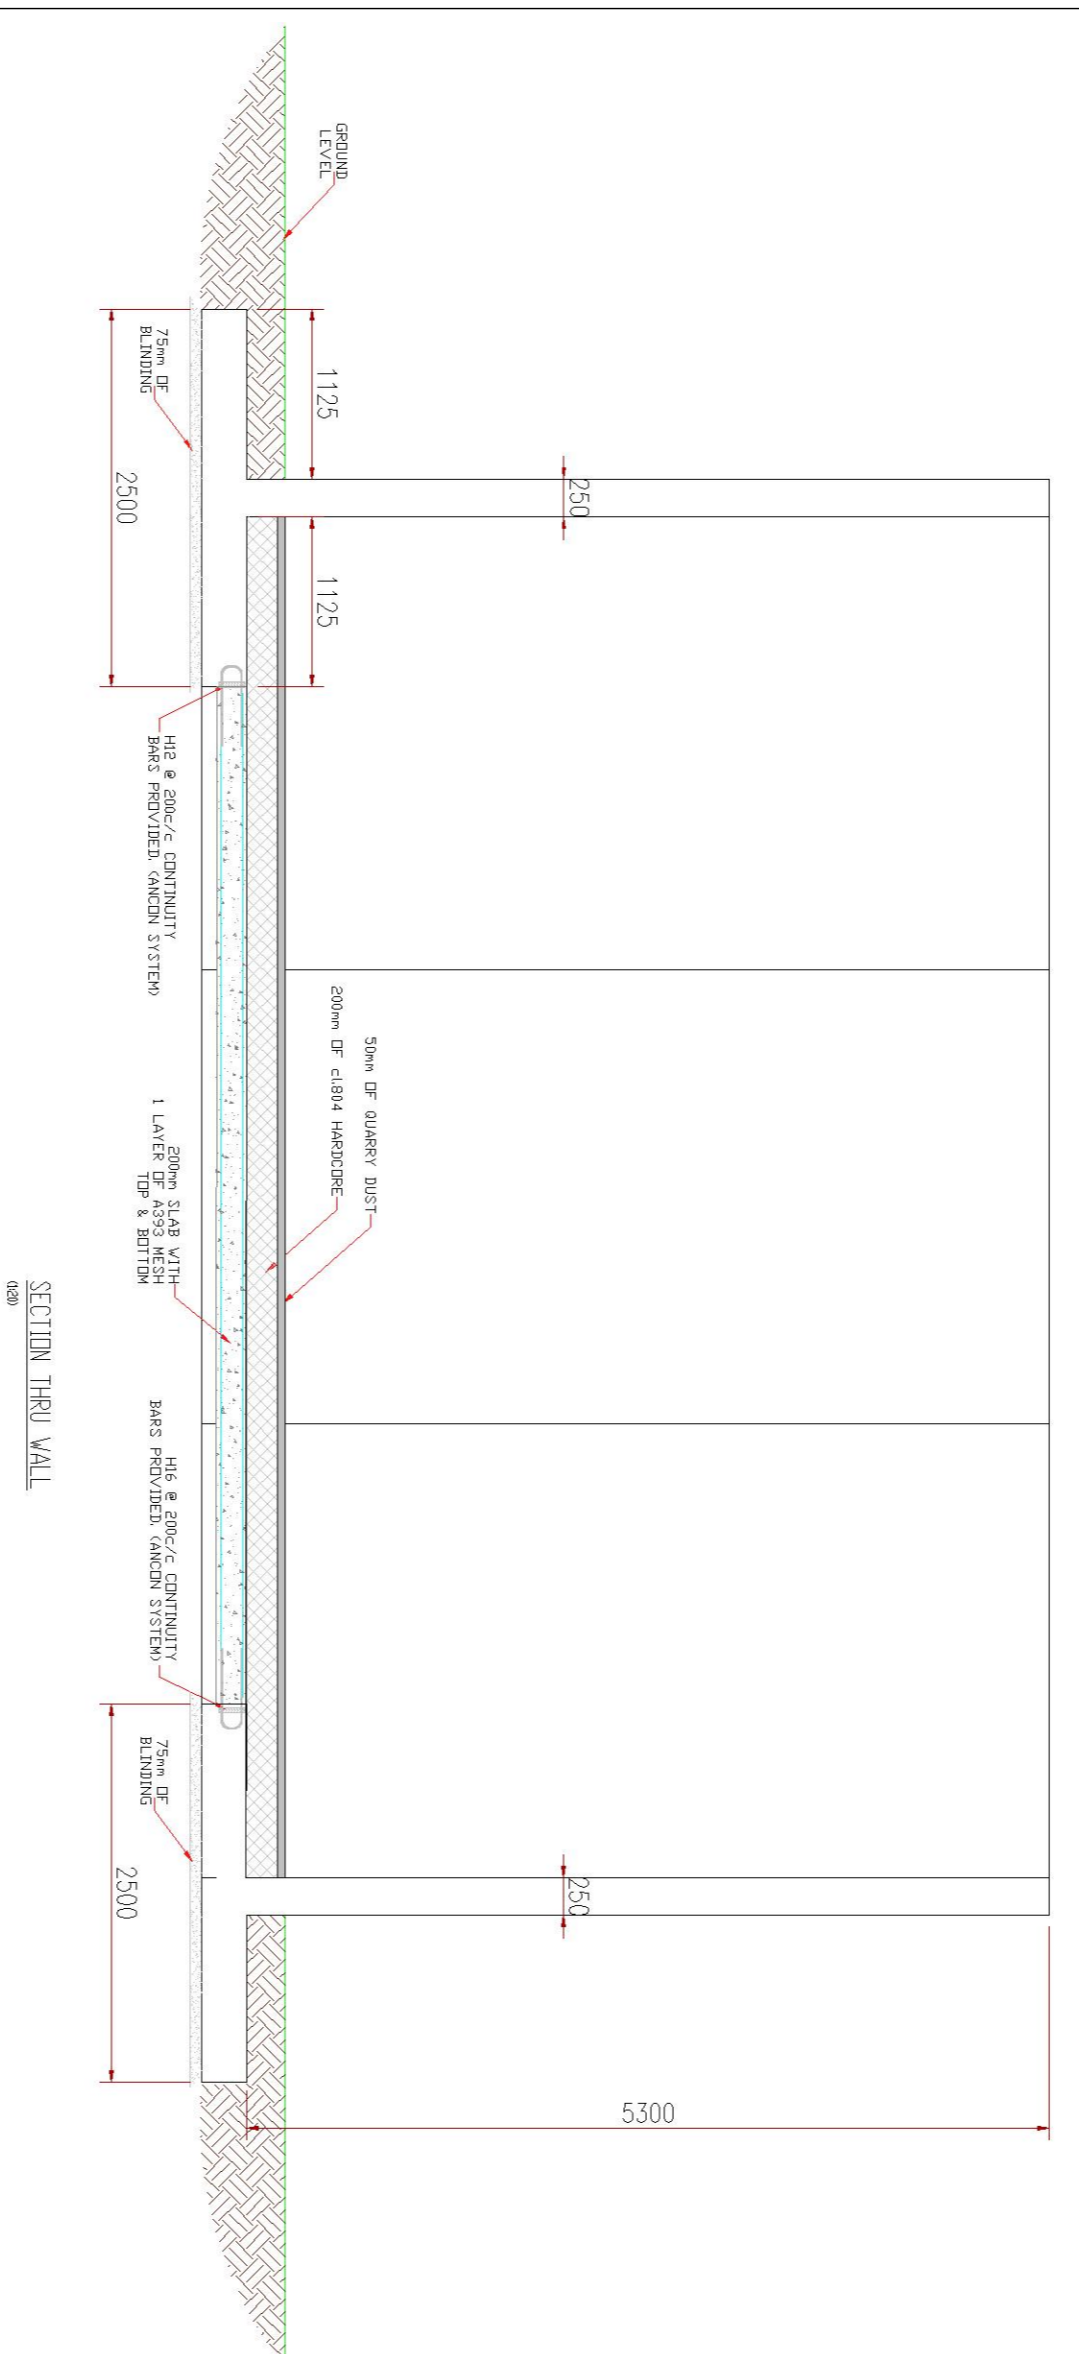


SECTION THRU WALL

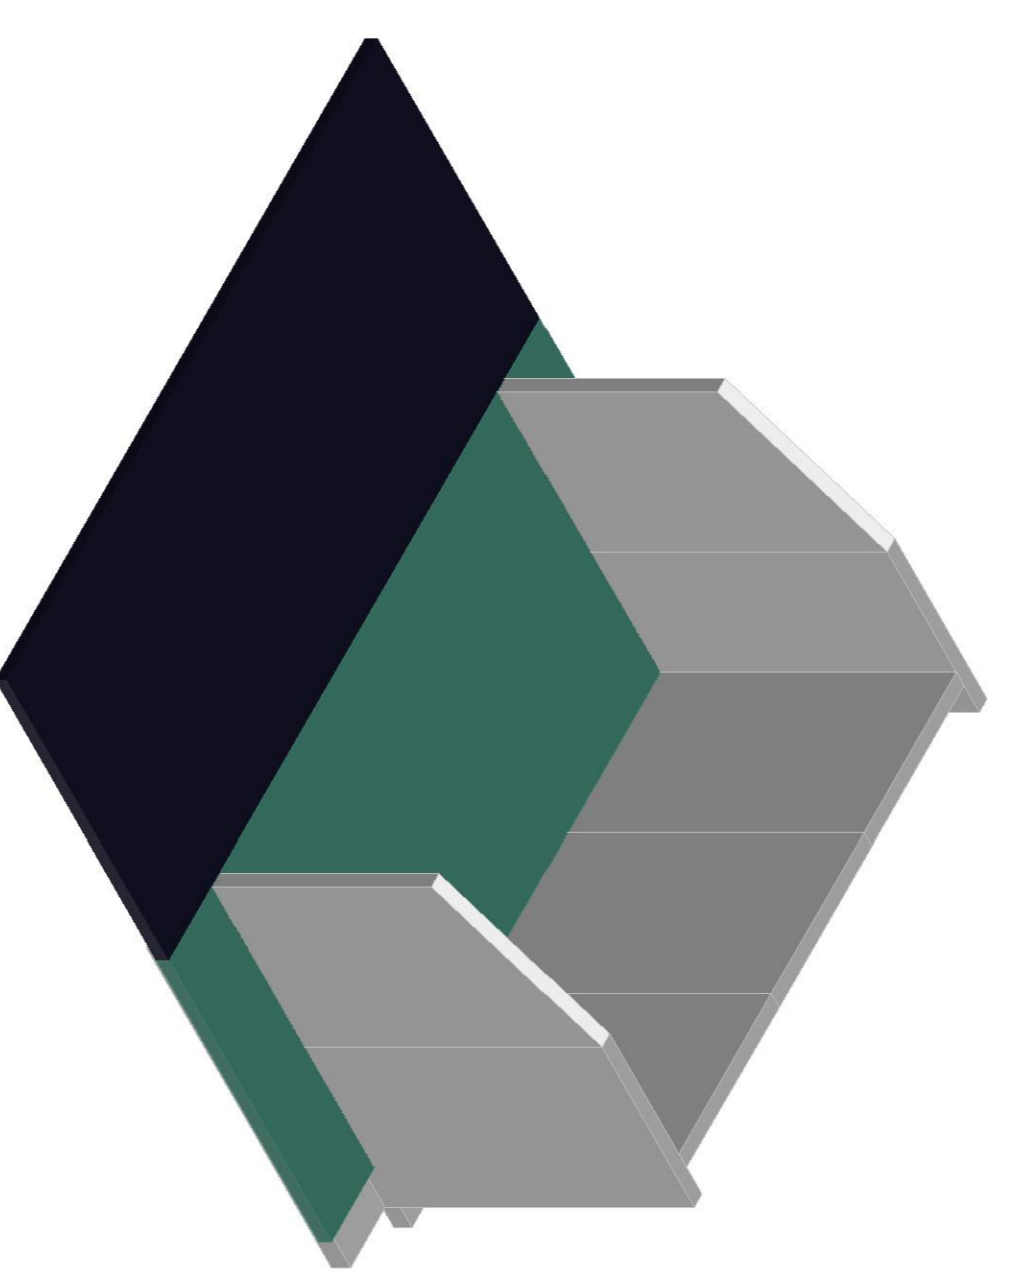


FINAL VIEW OF WALL

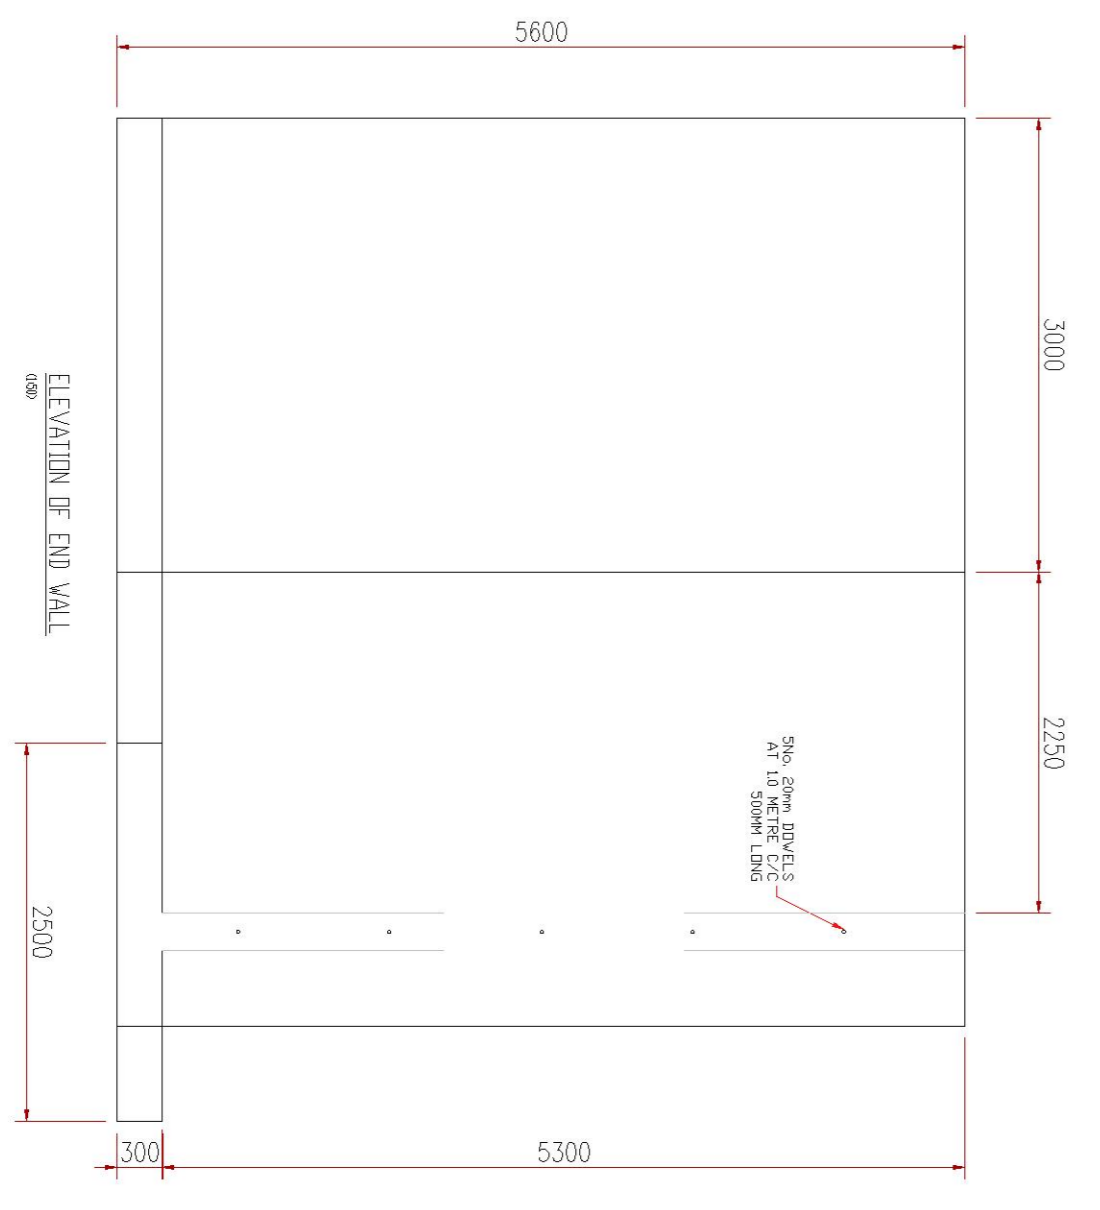

ELEVATION OF END WALL

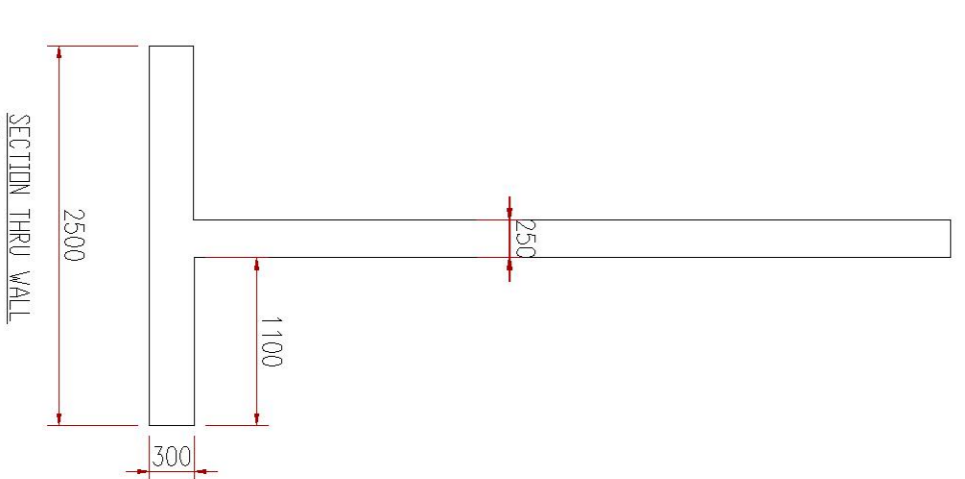

SECTION THRU WALL

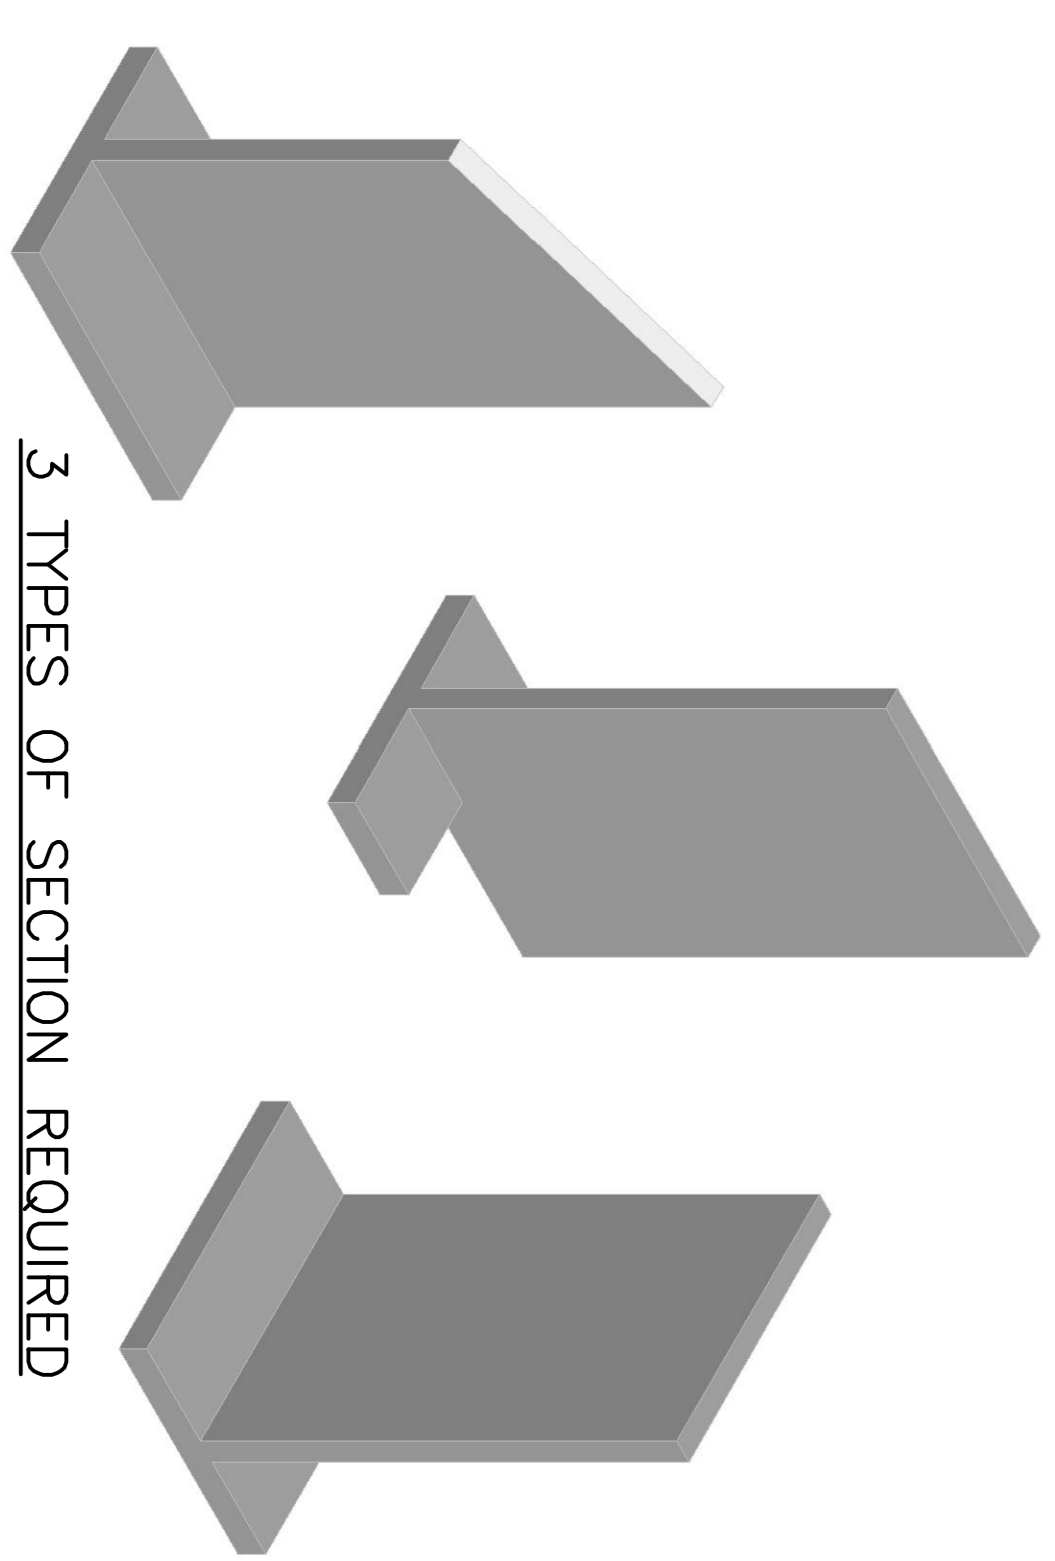

3 TYPES OF SECTION REQUIRED

3-D VIEW OF WING WALLS REINFORCEMENT LAPPED

Revision	Description	By	Date
---	-----	---	-----
---	-----	---	-----
---	-----	---	-----

Drumderry, Bunclody, Co. Wexford
 Ph: +353 5393 77720, fax: +353 5393 76330
 info@drumderry.ie; www.drumderry.ie

Project/Client: MYTHEN CONSTRUCTION

Dwg Title: HURLING WALL

Scale	Date	Status
AS SHOWN	25/06/2011	DISCUSSION
Drawn by: BARTELS	Job No.: -	Dwg No.: R090
		Rev.: D4

Drawings, Specifications, Design Calculations & Measurements supplied by Drumderry Precast/Drumderry Aggregate Ltd. are copyright and shall not be used, copied or issued to any other party without the written consent of Drumderry Precast/Drumderry Aggregate Ltd.