


Reinforcement – two layers of 5 no. 9,3mm prestressing strands

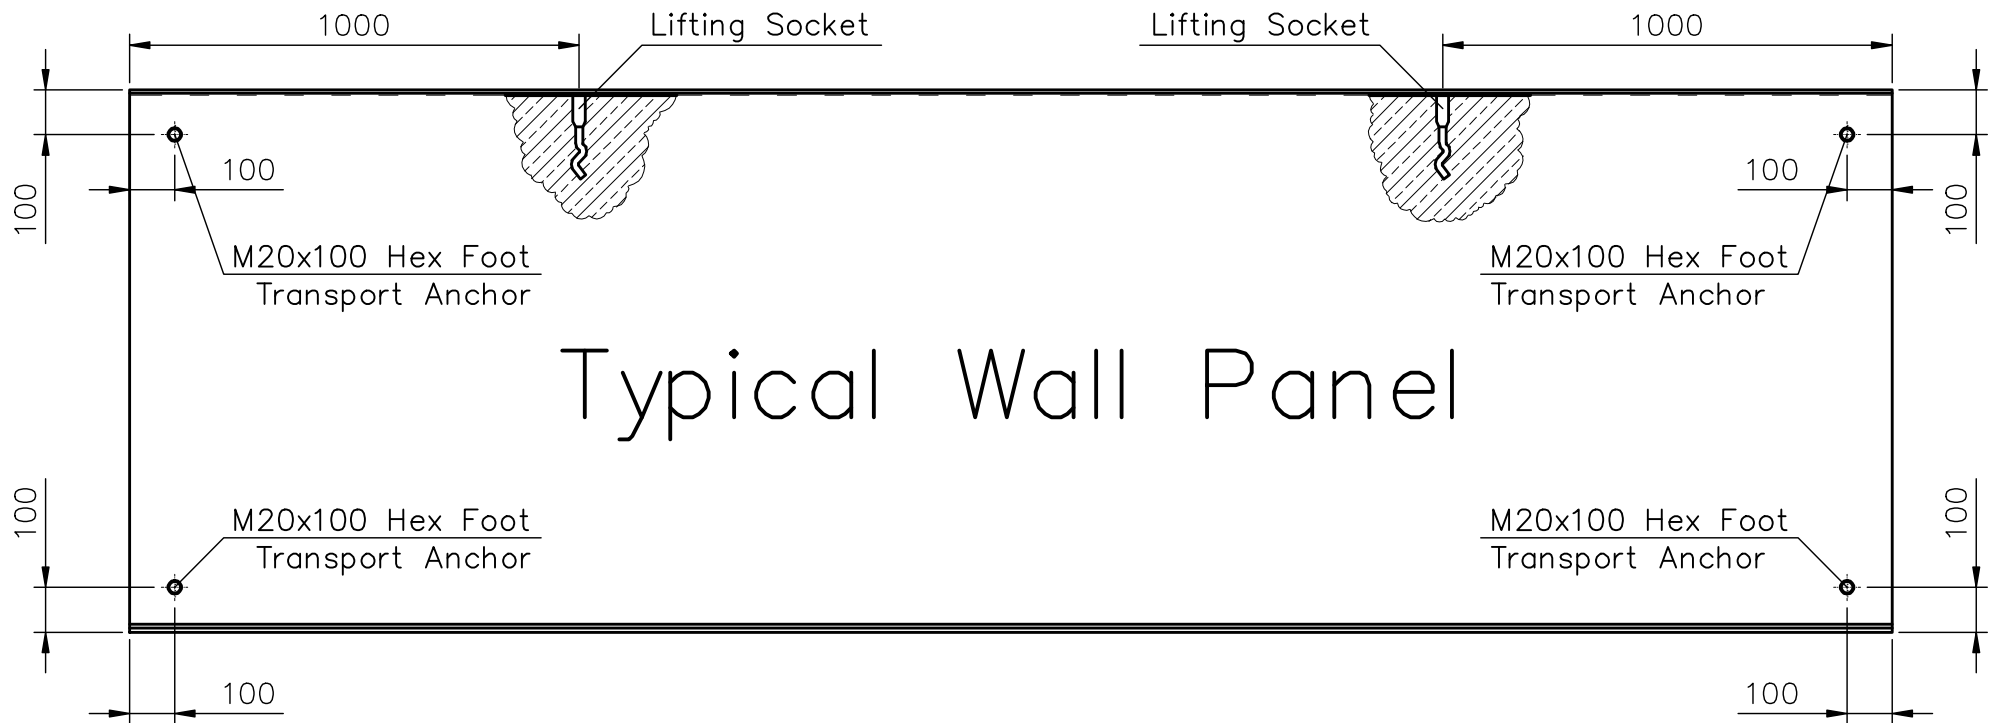

Typical Wall Panel