




# 16' 6" Cattle Slat

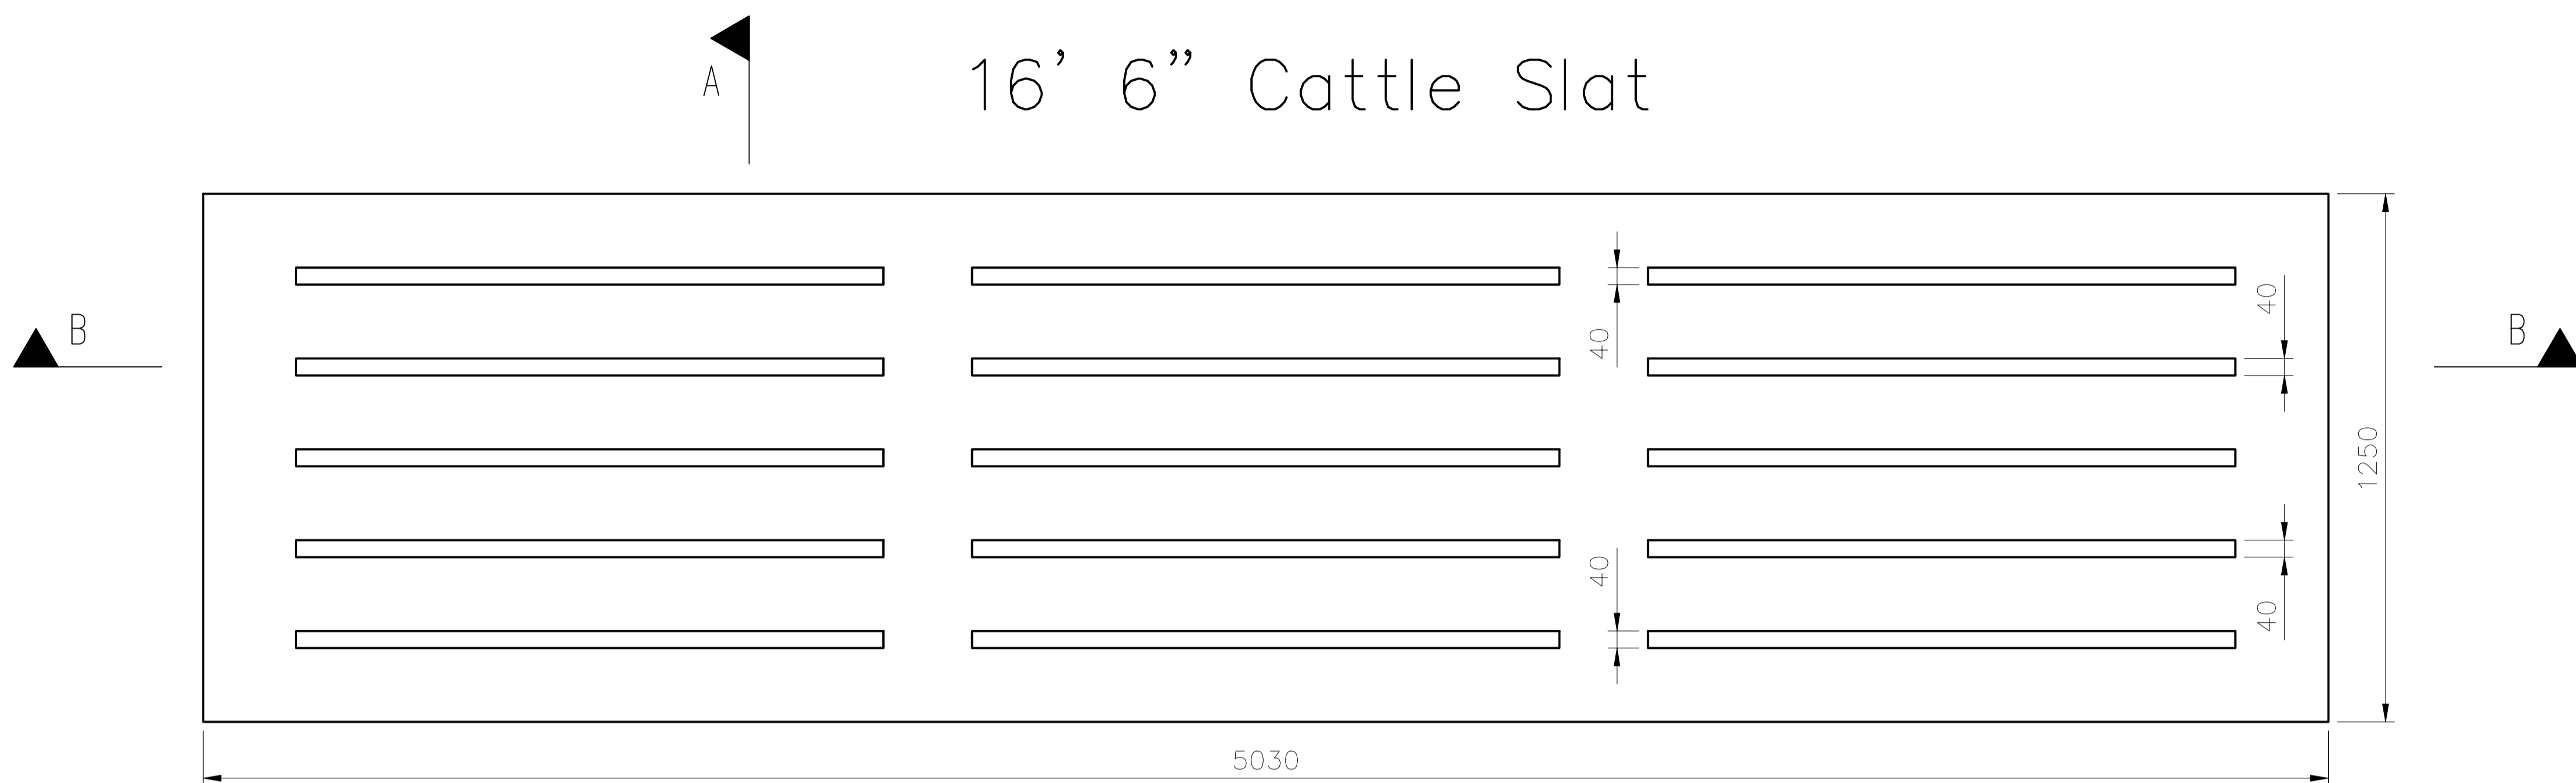

Plan

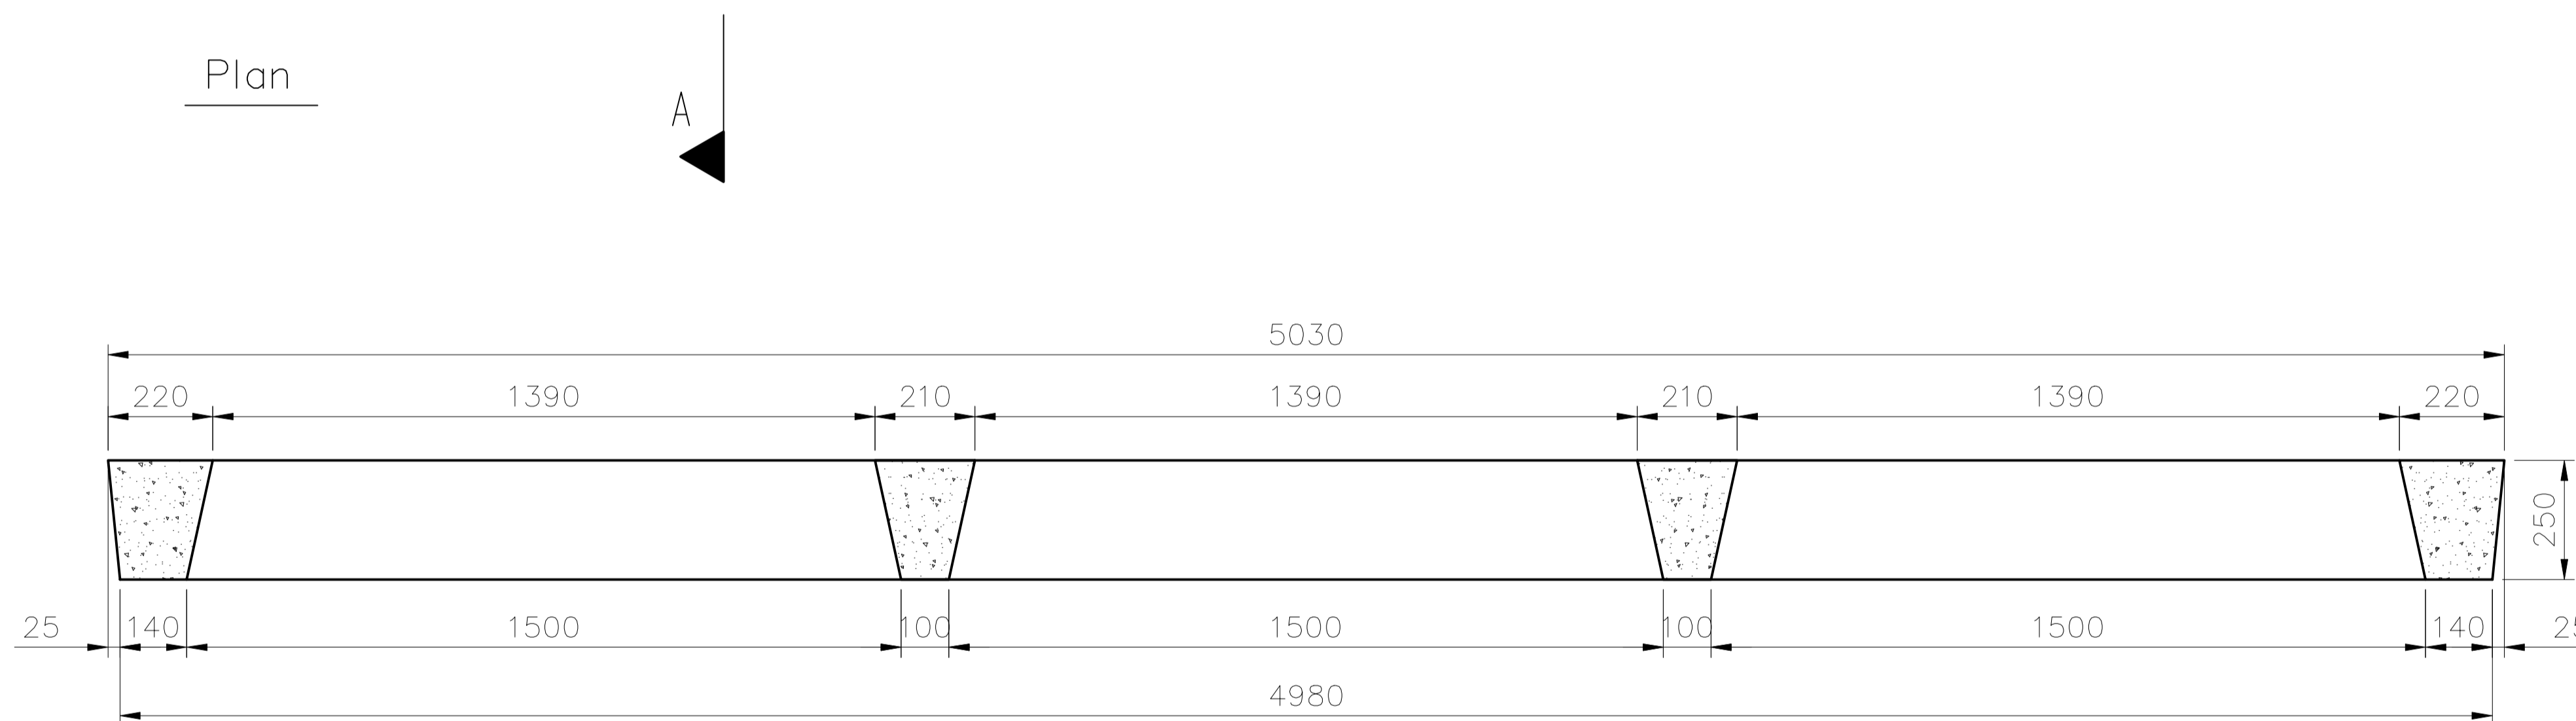


Section B-B

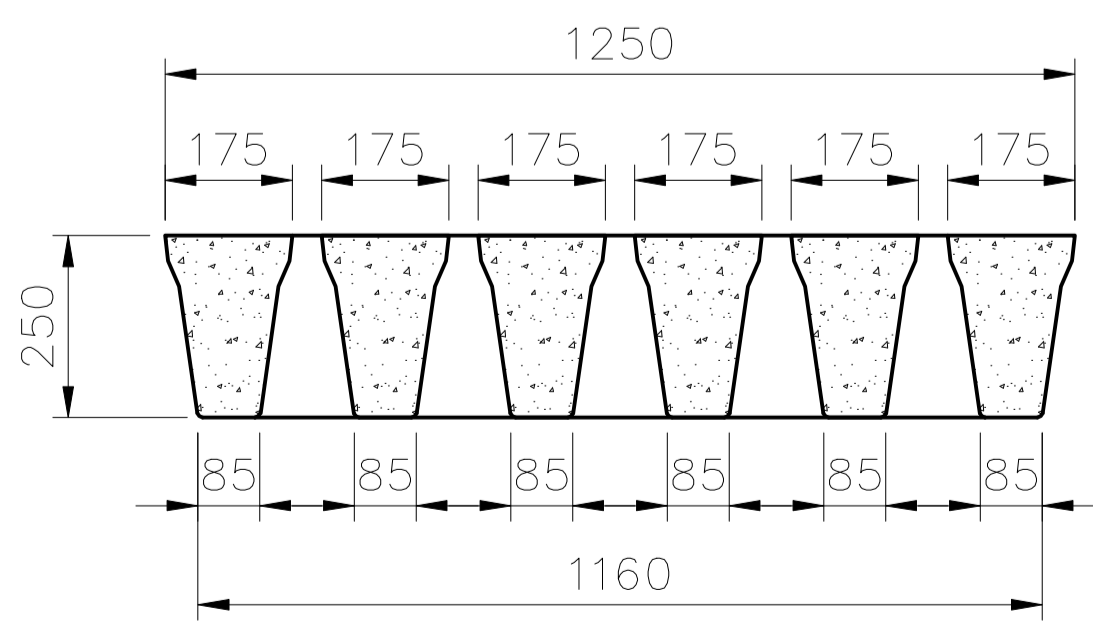

Section A-A

NOTES:

1. All products are designed and manufactured to the highest quality and conforms to all British standard specifications BS 8110 and BS 5502, Irish standard specification I.S. 249: 1992 and Department of Agriculture specifications for agriculture buildings and tanks,
2. Concrete design strength – C32/40,
3. Weight of the slat – 2.6 Tonne,
4. Also available for tractor loading,
5. High quality finish and non-slip surface for greater cattle comfort.

Revision	Description	By	Date
 <p><b>DRUMDERRY PRECAST</b>                  Drumderry, Bunclody, Co. Wexford                  Ph: +353 5393 77720; fax: +353 5393 76330                  info@drumderryagg.ie; www.drumderryagg.ie</p>			
Dwg Title:			
Details of 16'6" cattle slat			
Scale: 1:10	Date: 8/04/2011	Status: Production	
Drawn by: K.S.	Job No.: DF11	Dwg No.: CS03	Rev.: B
<small>Drawings, Specifications, Design Calculations &amp; Measurements supplied by Drumderry Precast/Drumderry Aggregate Ltd. are copyright and shall not be used, copied or issued to third parties for the purposes of design or procurement of alternative quotations except with the written consent of Drumderry Precast/Drumderry Aggregate Ltd.</small>			